


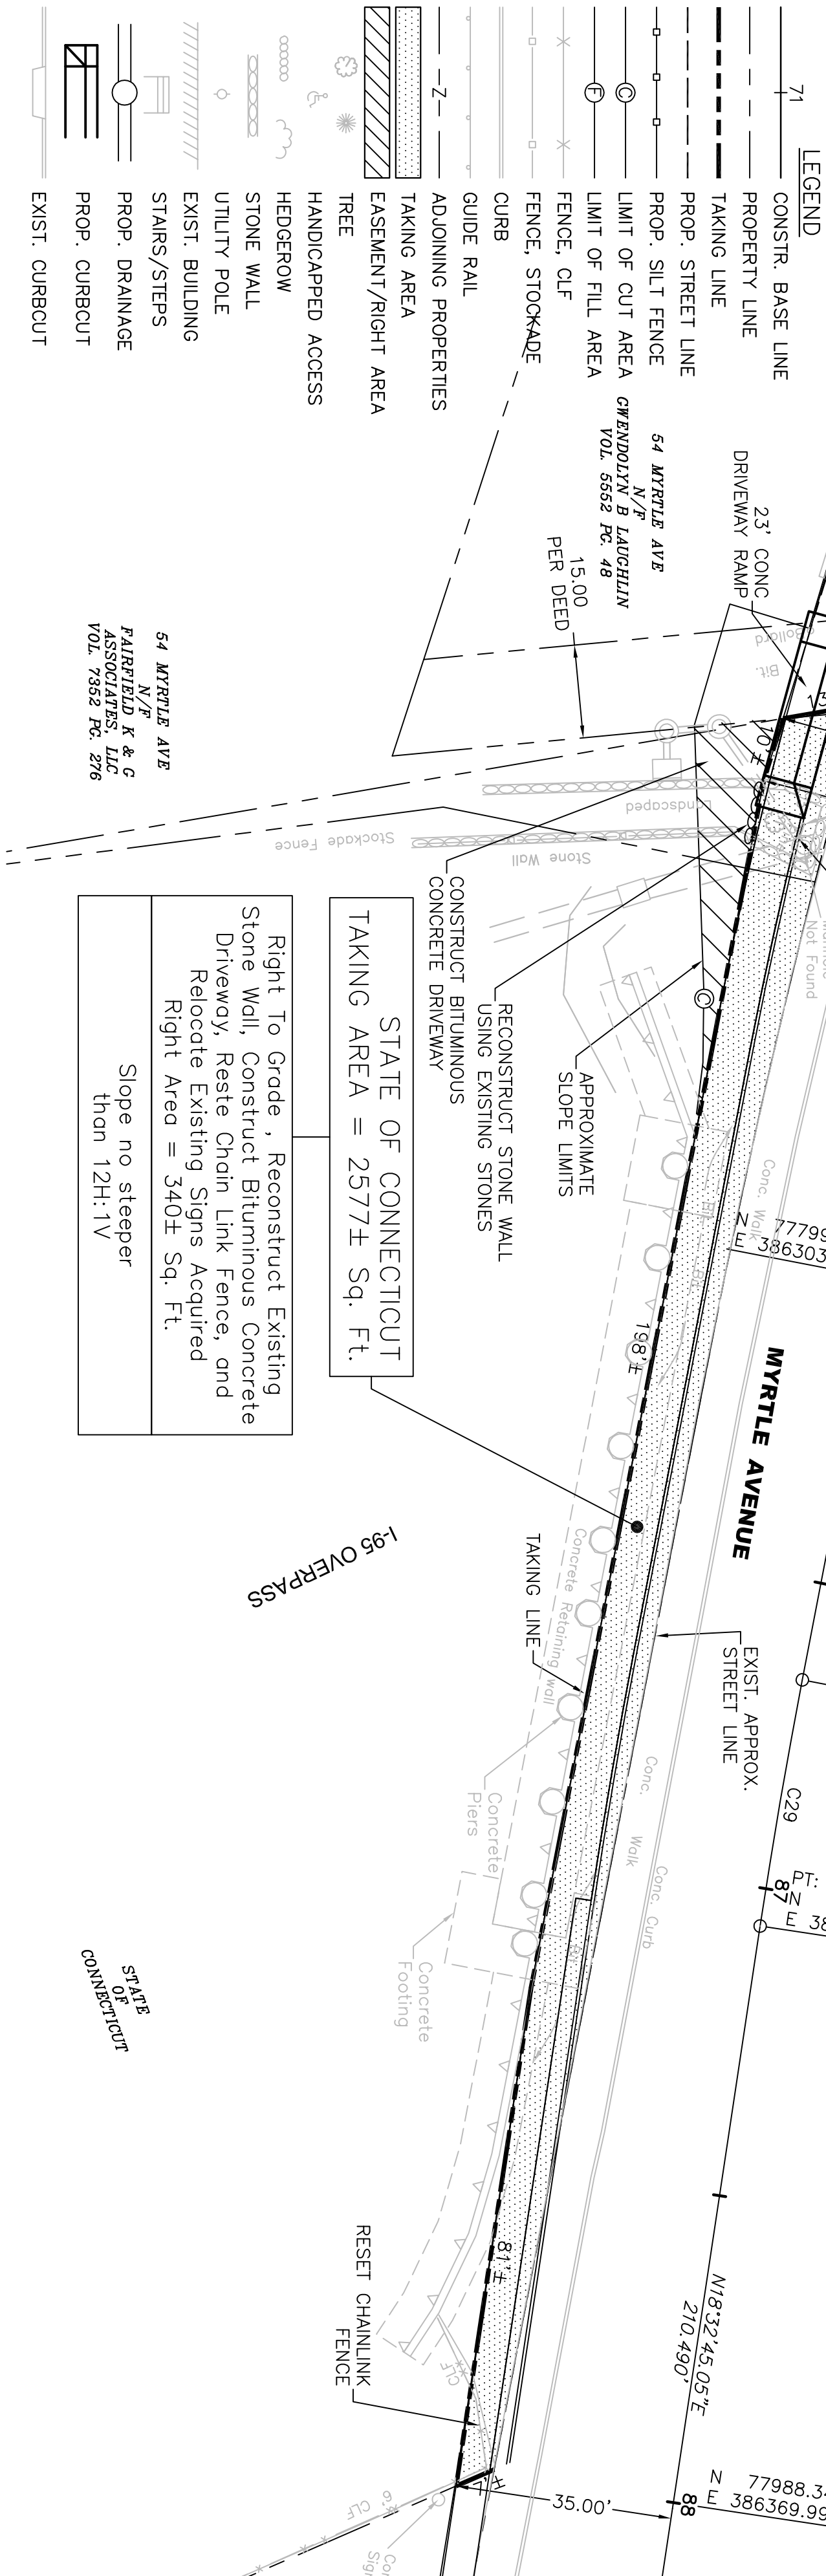

Base Line Curve Data	
$\Delta = 13^{\circ} 18' 44''$	
$T = 75.852'$	
$L = 150.682'$	
$R = 650.00'$	


Base Line Curve Data	
$\Delta = 2^{\circ} 21' 51''$	
$T = 20.120'$	
$L = 40.234'$	
$R = 975.00'$	



- NOTES:
1. This survey and map has been prepared in accordance with Sections 20–300b–1 through 20–300b–20 of the Regulations of Connecticut State Agencies–“Minimum Standards for Surveys and Maps in the State of Connecticut” as endorsed by the Connecticut Association of Land Surveyors, Inc..
  2. The type of survey is a Right of Way Survey.
  3. The base line from which this acquisition is referenced conforms to Class A–2 horizontal accuracy.
  4. The property lines and topography depicted hereon have been compiled from various sources as may be referenced hereon and are not to be construed as being obtained as the result of a field survey, nor do they represent a property/boundary opinion.

- MAP REFERENCES:
1. Right of Way and Topographic Survey, Myrtle Avenue, Stamford, CT dated January 28 2005
  2. City of Stamford Assessor's Map

DATE	REVISION	REF. BY

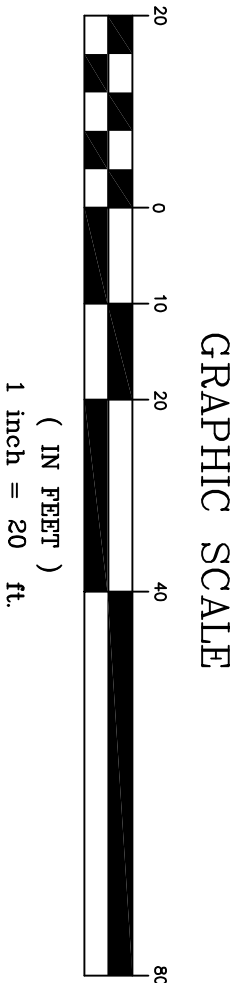

Diversified Technology Consultants			
SHEET NO.	1 OF 1	PARCEL ID NO.	
DRAWN BY:	ADZ	CHECKED DATE	
CHECKED BY:	JFS		

DRAFT

CITY OF STAMFORD  
MAP SHOWING LAND TO BE ACQUIRED FROM  
STATE OF CONNECTICUT  
1–95 RIGHT OF WAY  
EAST SDE OF MYRTLE AVENUE  
BY  
CITY OF STAMFORD  
STAMFORD URBAN TRANSITWAY  
PHASE II